




SITE PLAN


1 / 500

LENNUKI TOWER

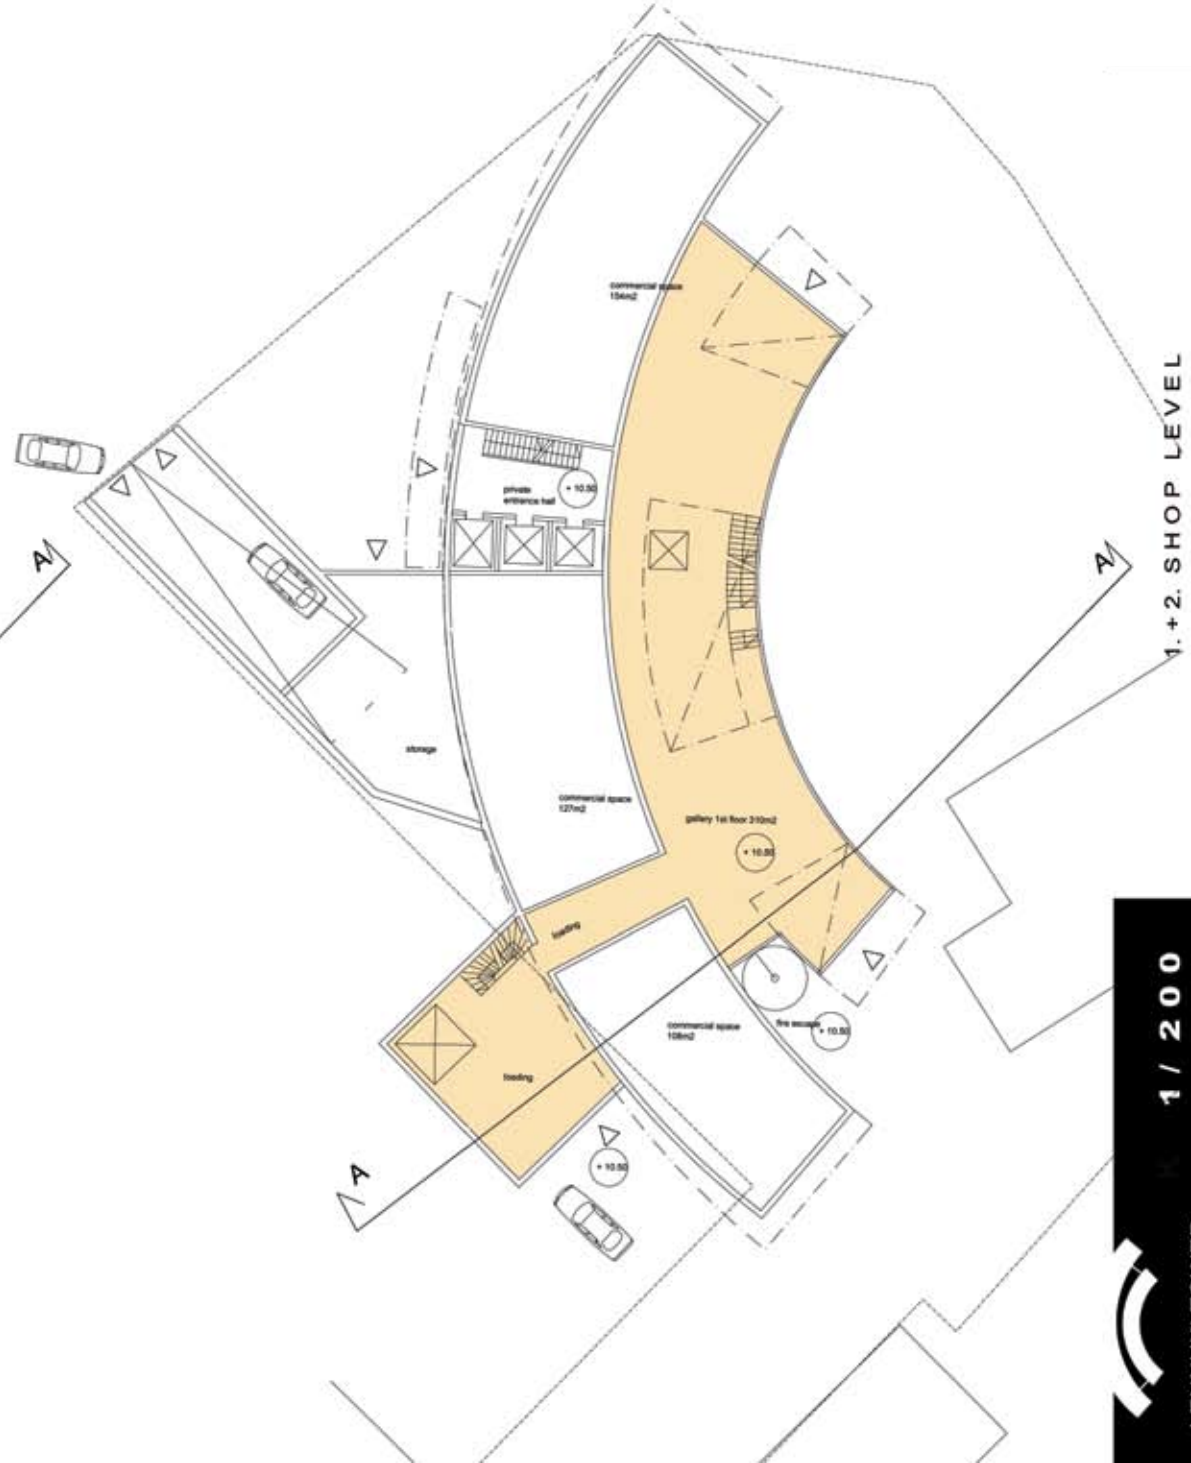

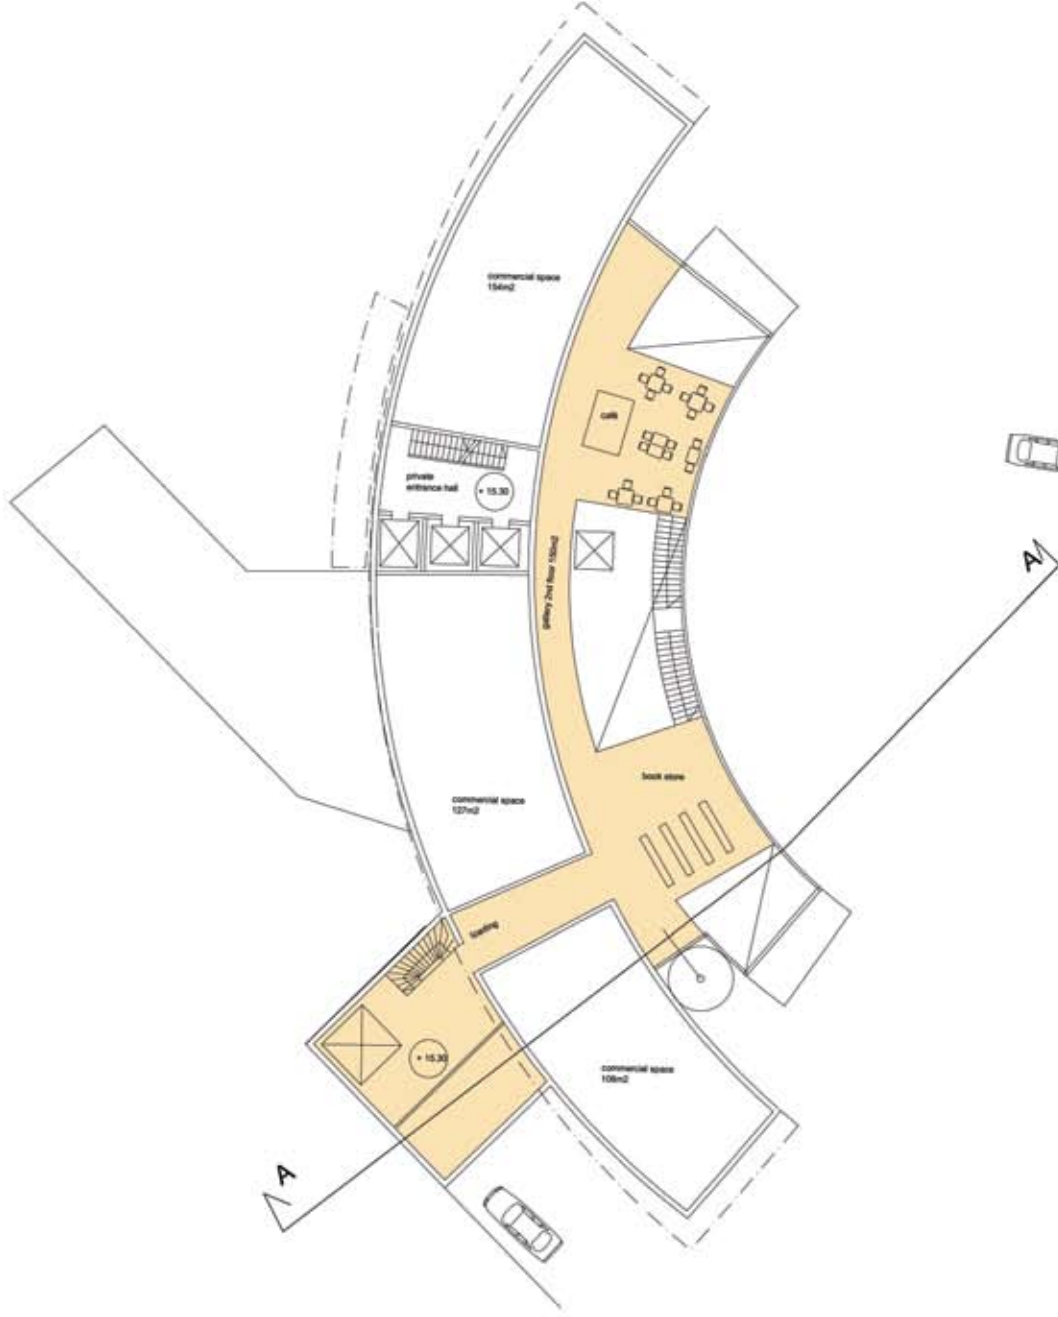

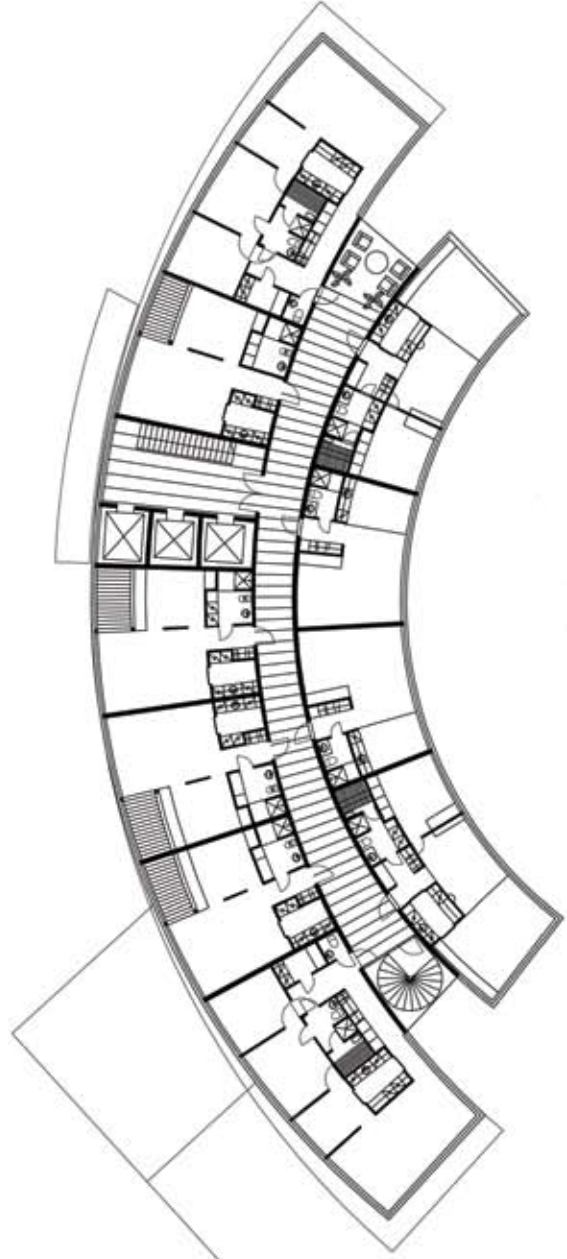

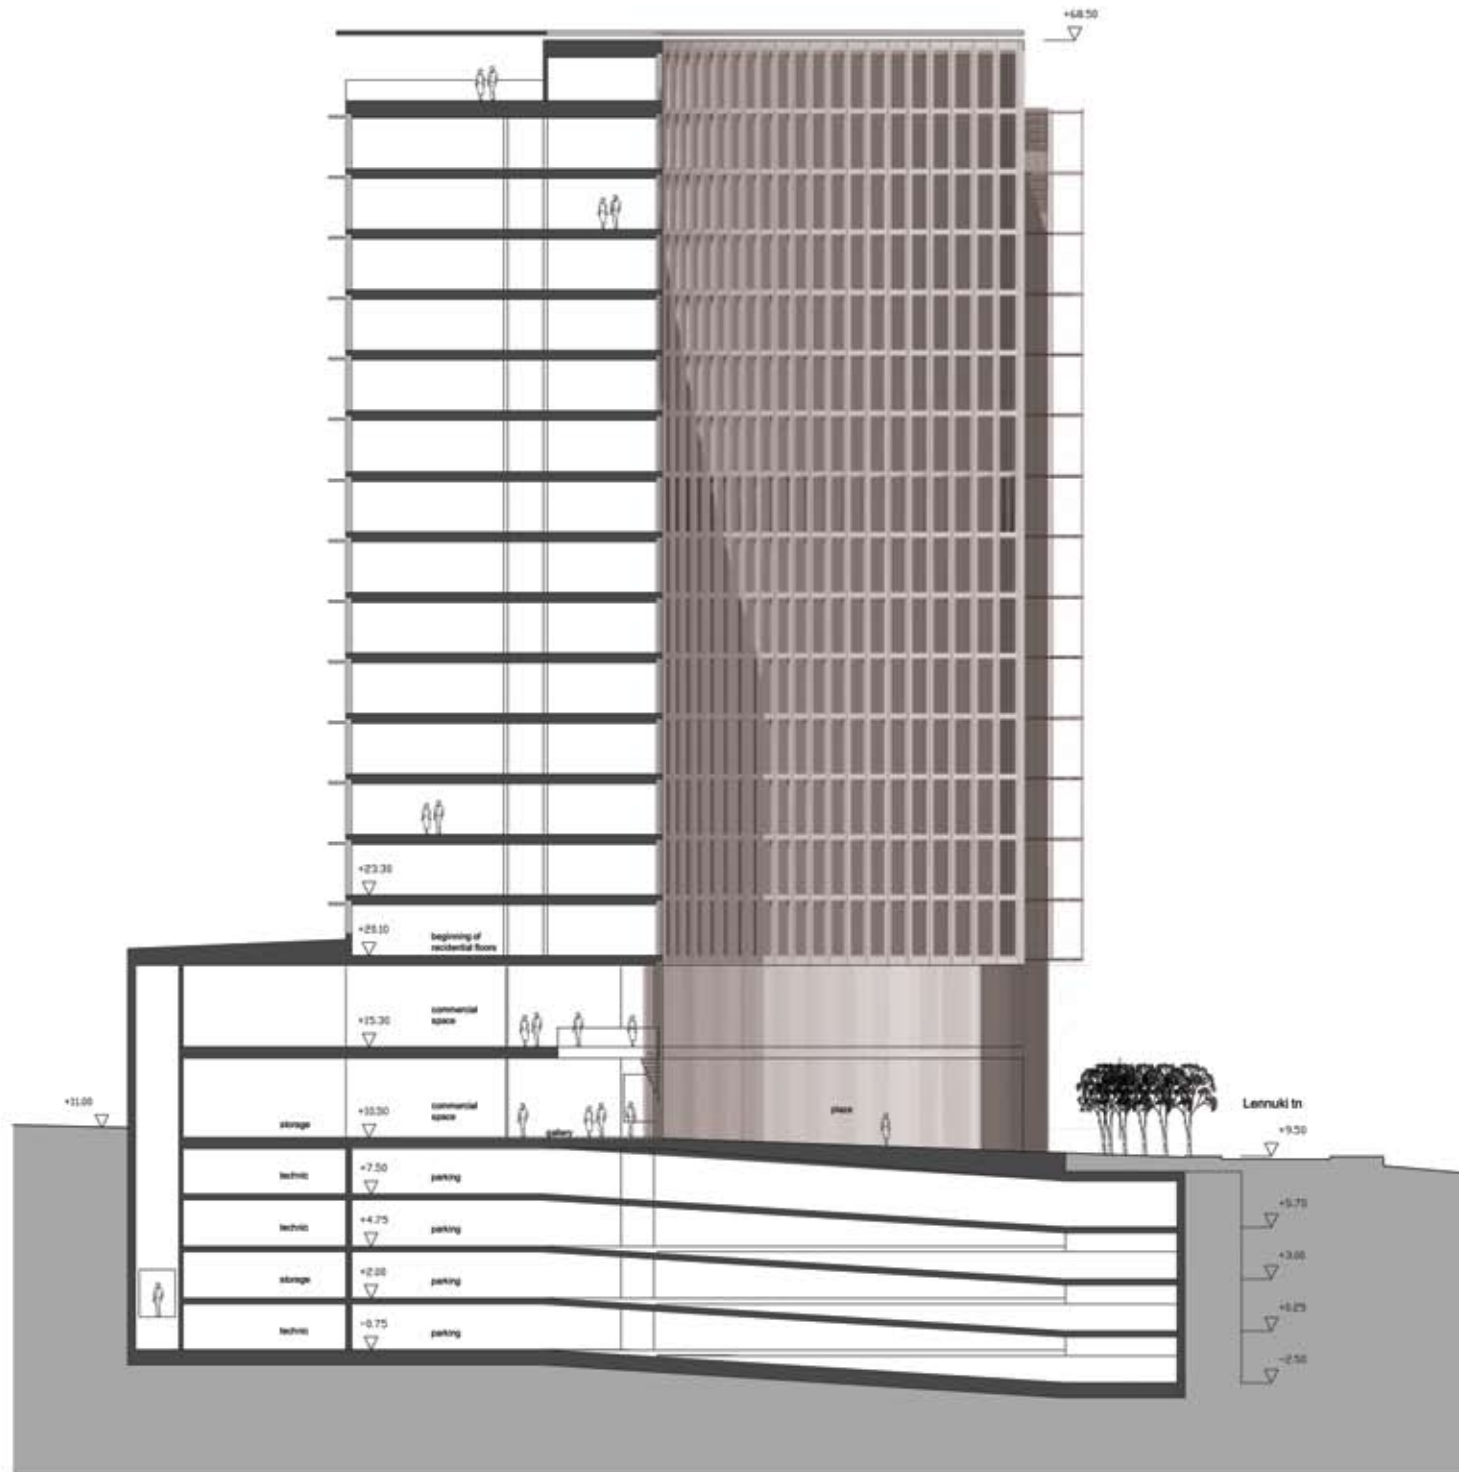

KORTERITE JAGUNEMINE TÖÖKORRUSEL

2 X KORTER A	1,5H+K	41,5 M ²
4 X KORTER B	2H+K	51,5 M ²
2 X KORTER C	3H+K	69,0 M ²
2 X KORTER D	4H+K	101,0 M ²
10 KORTERIT		629,0 M ²

KORTERID	NETTO	9750 M ²
	BRUTTO	13528 M ²
ÄRIPIND	NETTO	1530 M ²
	BRUTTO	1885 M ²
SÄIL. MAJA	BRUTTO	900 M ²
PARKLA+TEHN.	BRUTTO	7600 M ²
KOKKU BRUTTO		23 913 M ²